




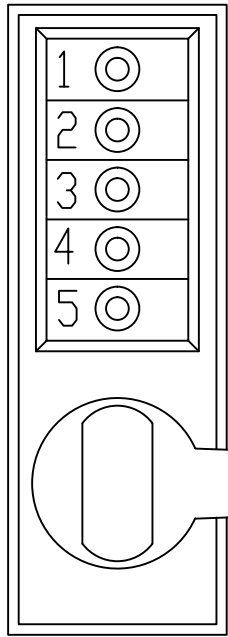
FENCE SECTION ELEVATION

POST CAP OPTIONS		
ACORN	BALL	FLAT
		


- NOTES:
1. METRIC DIMENSIONS ARE NOMINAL EQUIVALENTS TO US DIMENSIONS.
 2. SPECIFICATIONS SHOWN CAN BE CHANGED BY MASTER HALCO ONLY.
 3. FOOTING WIDTH TO BE 4 X POST WIDTH.
 4. SEE PANEL & POST SELECTION SHEET FOR AVAILABLE POST SIZES

MIN DEPTH IN: 36"
 WIDTH IN: -----
 MM: -----

	IMPERIAL FENCE - STYLE E		BY:	DWG:
			DATE:	
			REV:	
			REV DATE:	SCALE: NOT TO SCALE




48" MAX

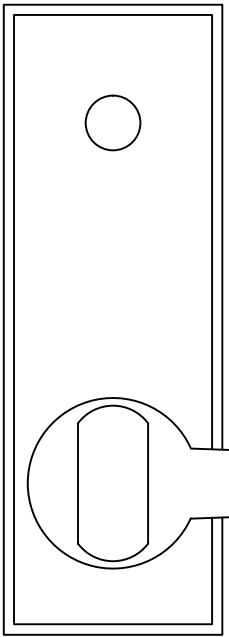

45" MIN

SIMPLEX LOCK FOR MAIN ACCESS GATE

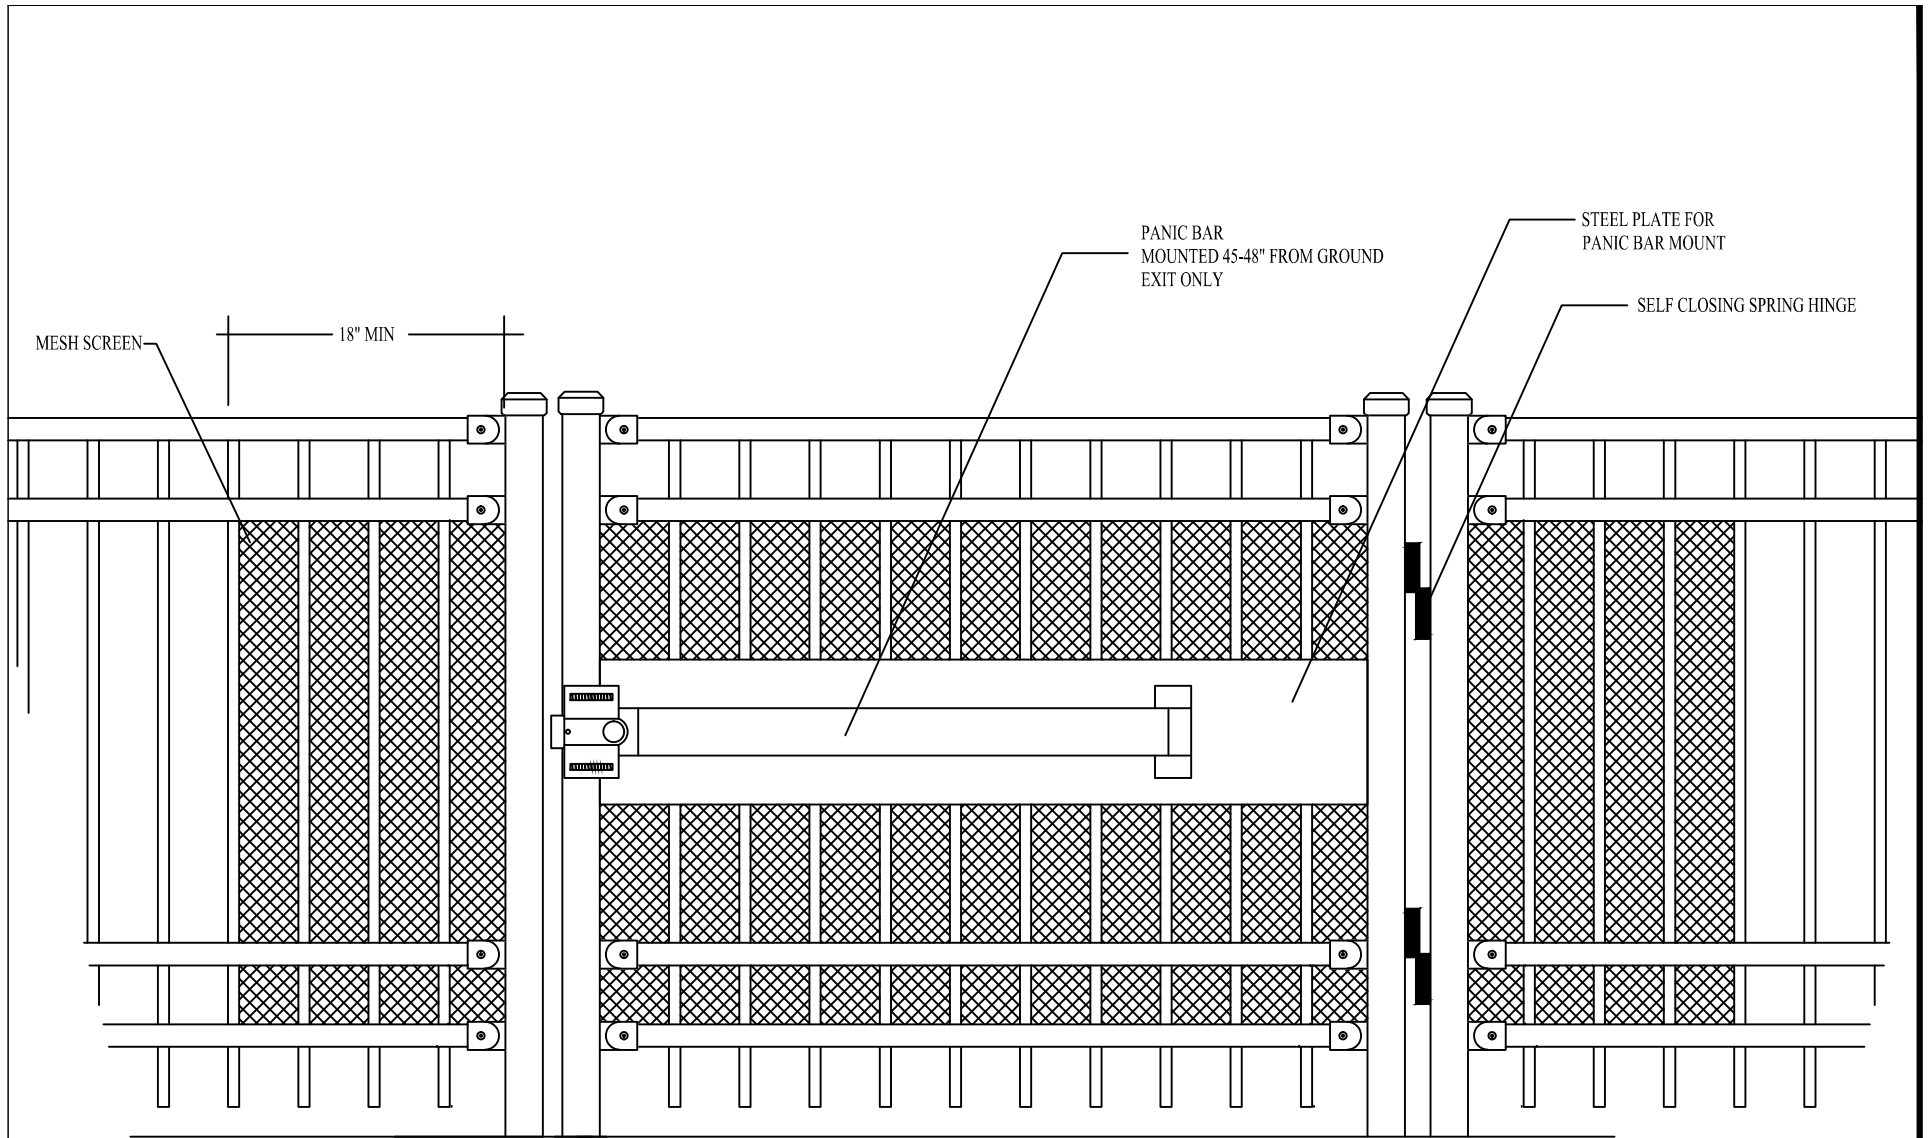

SELF CLOSING EMERGENCY EXIT GATE